
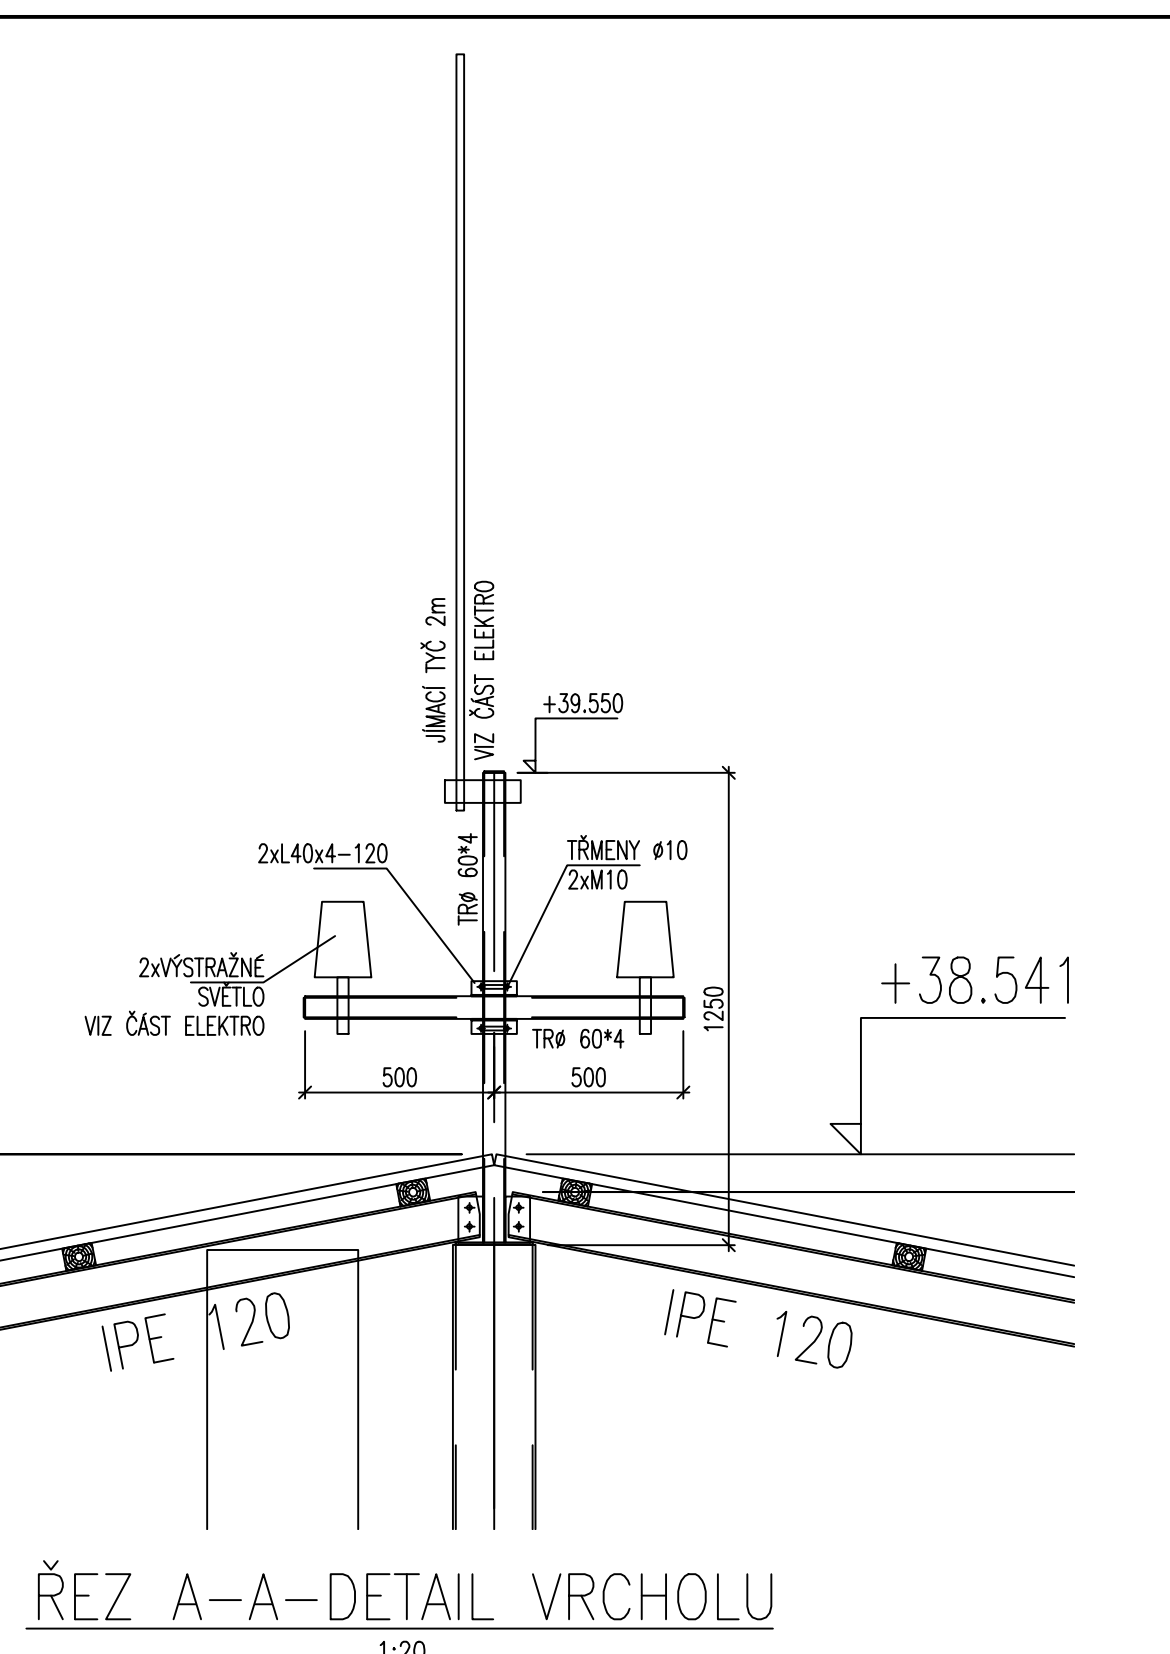
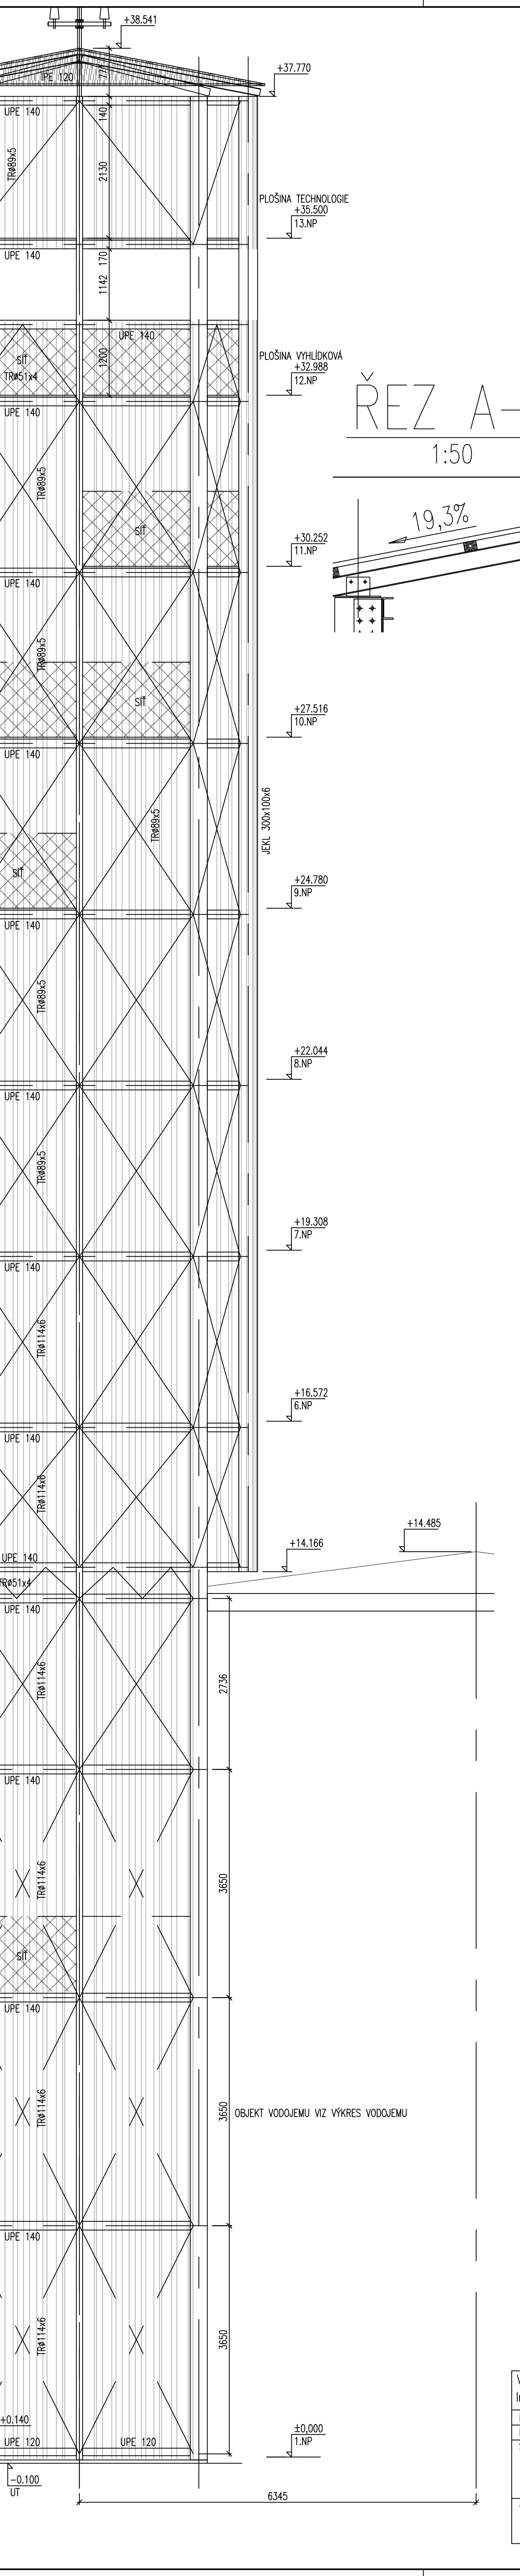
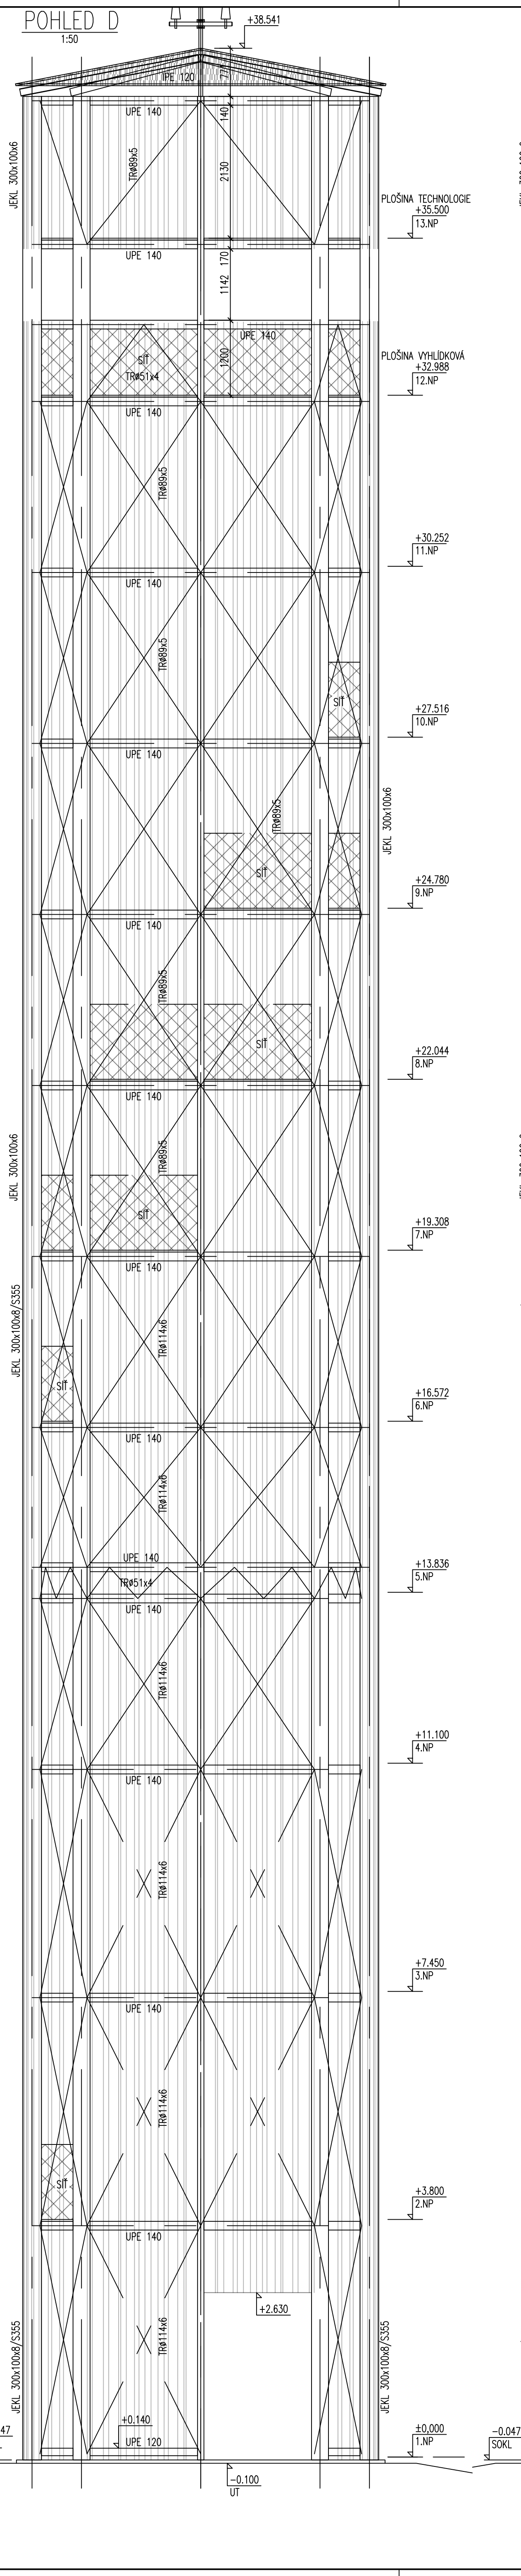
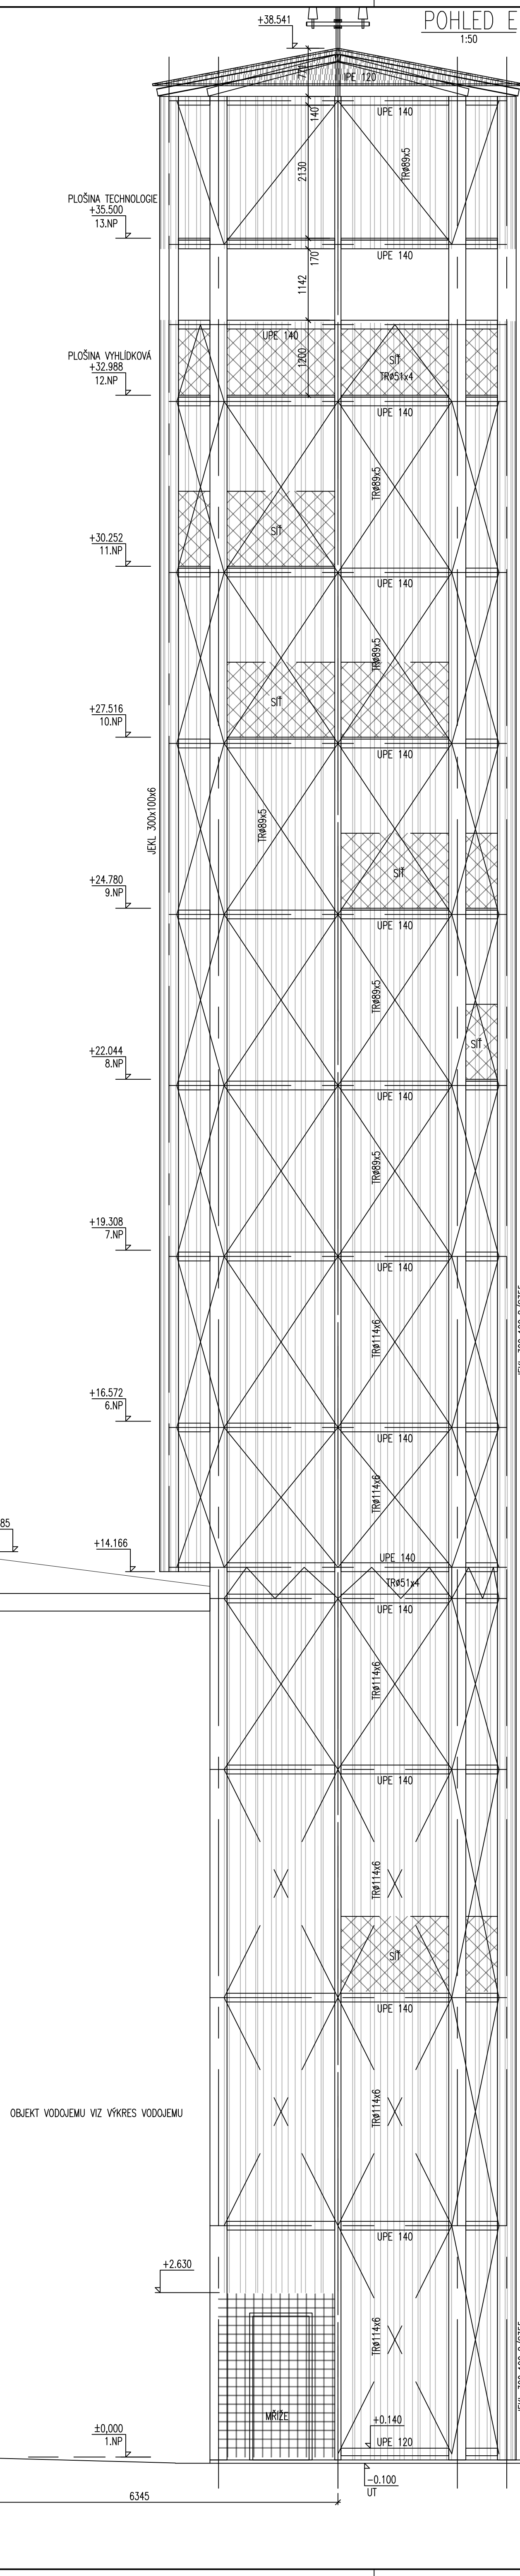
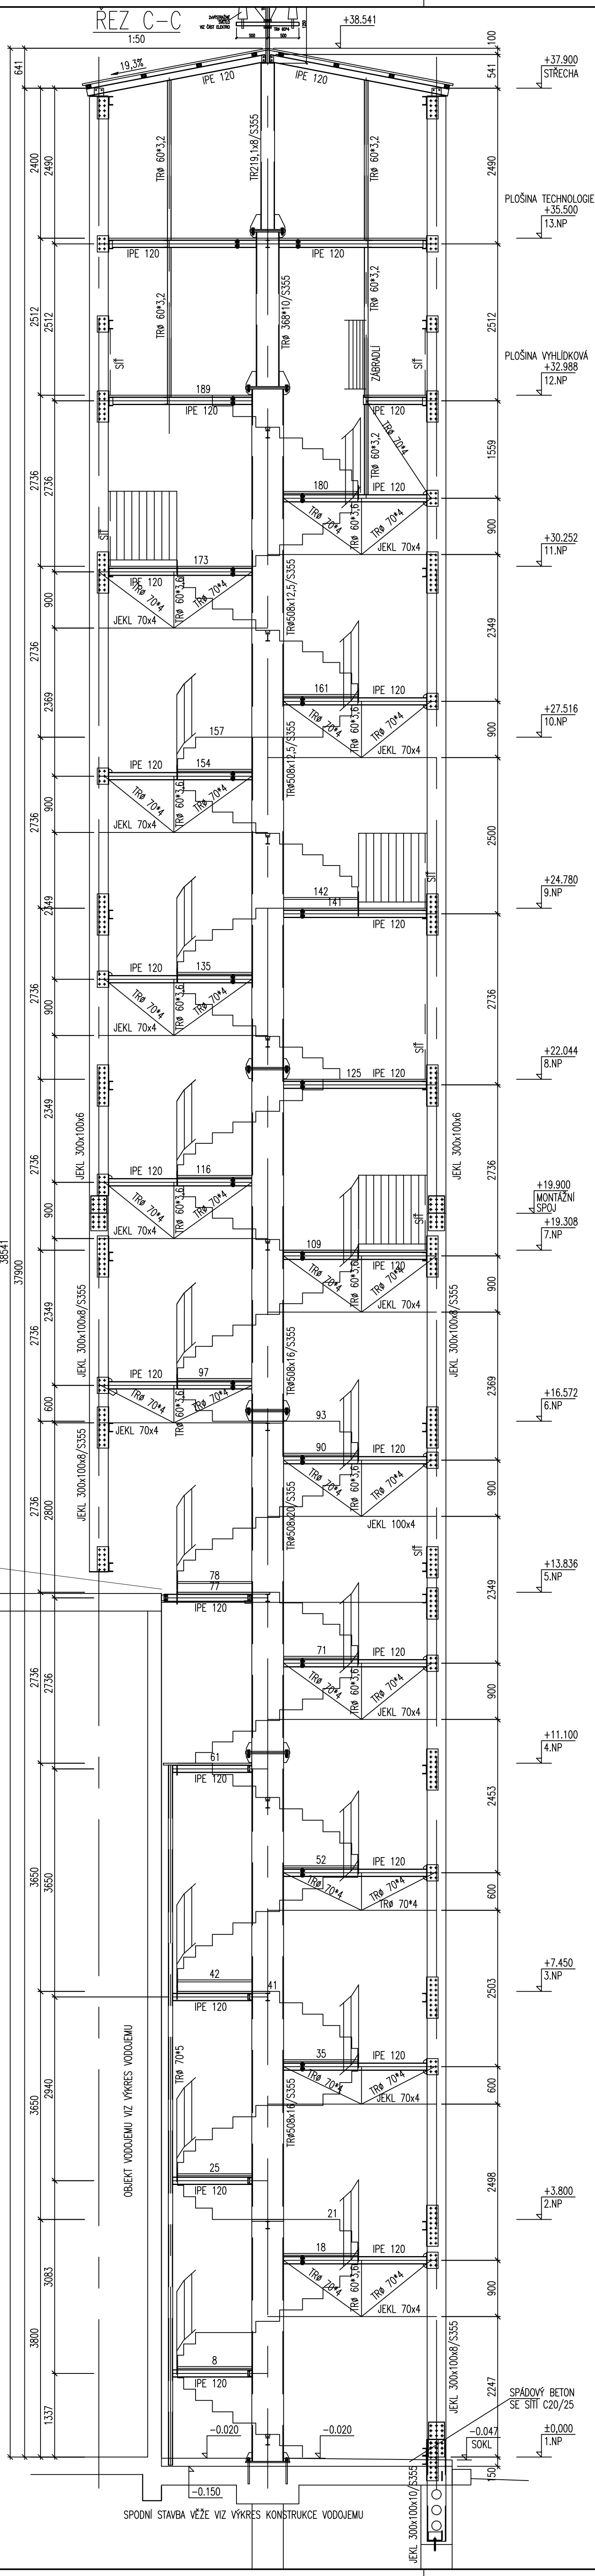


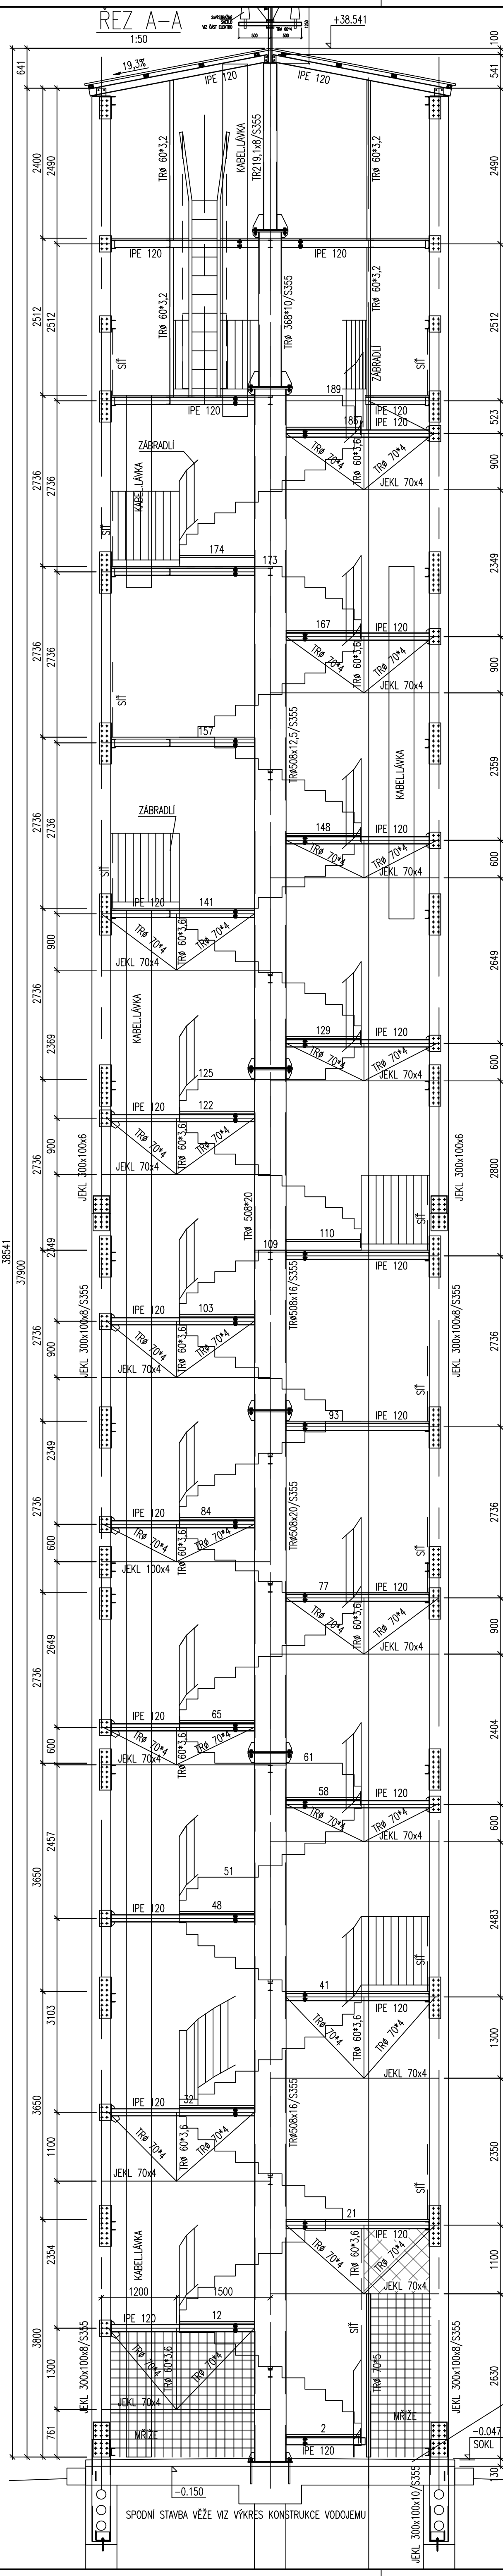

ŘEZ A-A-DETAIL VRCHOLU

ŘEZ A-A
1:50

19,3%
IPE 120
IPE 120

2x40x4-120
2x50x50
TĚMENO #10
2xM10
+38.541

2xVÝSTRAŽNÉ SVĚTLA
VIZ ČÁST ELEKTRO

AMAZI TVČ 2m
VIZ ČÁST ELEKTRO

3645

3650

